



CROSS SECTION THRU ROADWAY LOOKING EAST


CONCRETE IN THIS AREA TO BE INCLUDED IN BID ITEM "CONCRETE MASONRY BRIDGES" IF JOB REQUIRES OTHER "CONCRETE MASONRY BRIDGES". OTHERWISE INCLUDE IN BID ITEM "CONCRETE MASONRY OVERLAY DECKS".

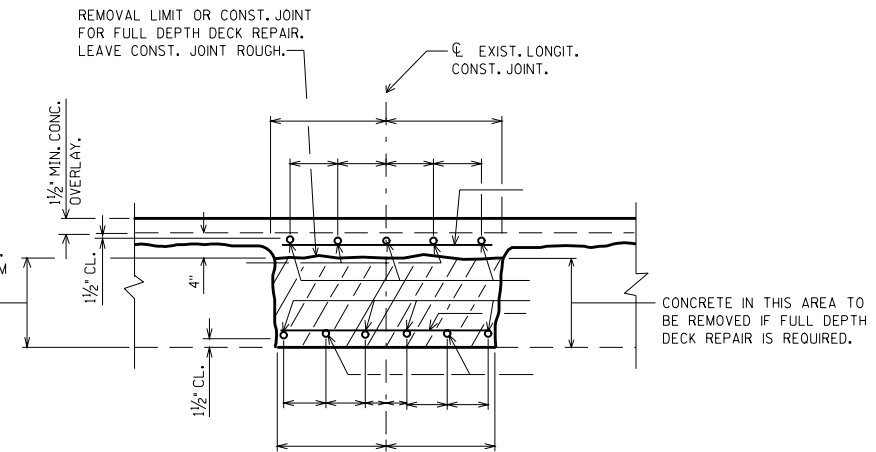

TYP. SECTION THRU JOINT

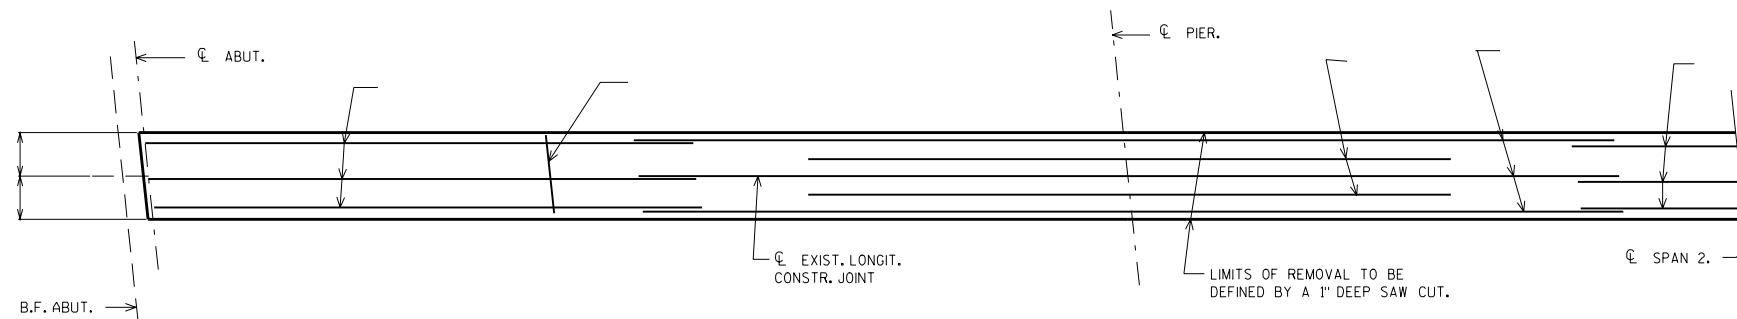


HALF PLAN SHOWING TOP BAR STEEL REINF.

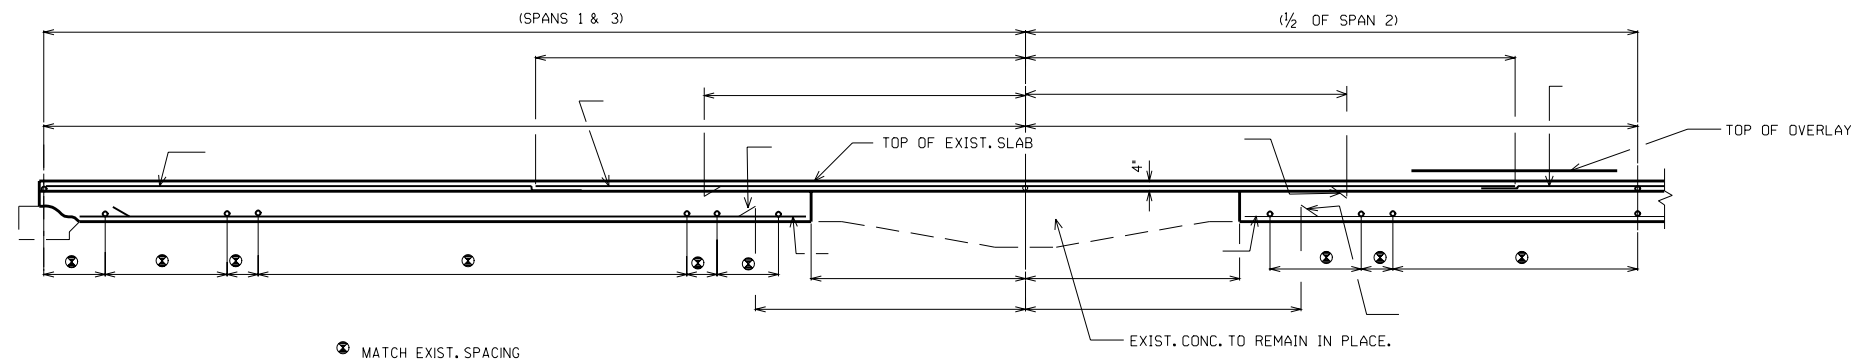

HALF LONGIT. SECTION

TOTAL ESTIMATED QUANTITIES

BID ITEMS	
JOINT REPAIR	S.Y.
BAR STEEL REINFORCEMENT HS COATED BRIDGES	LB.
CONCRETE MASONRY BRIDGES	C.Y.
CONCRETE MASONRY OVERLAY DECKS	C.Y.

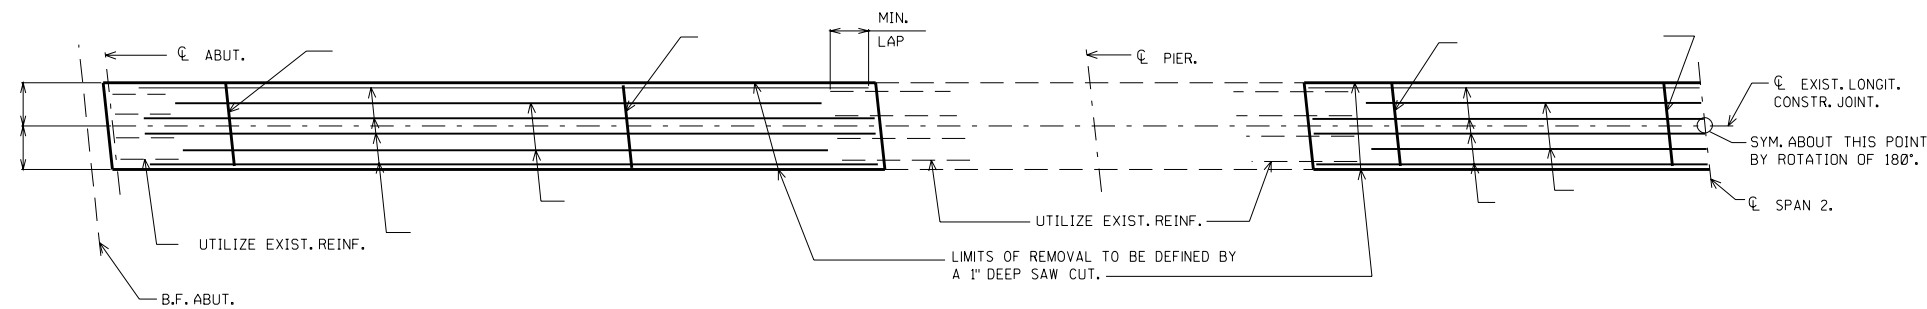

HALF PLAN SHOWING BOTTOM BAR STEEL REINF
(REQUIRED ONLY FOR FULL DEPTH DECK REPAIR)

LONGIT. CONST. JOINT REPAIRS

STATE OF WISCONSIN
DEPARTMENT OF TRANSPORTATION
STRUCTURES DEVELOPMENT SECTION

APPROVED: Stanley W. Woods DATE: 6-04